
Vectorworks Educational Version

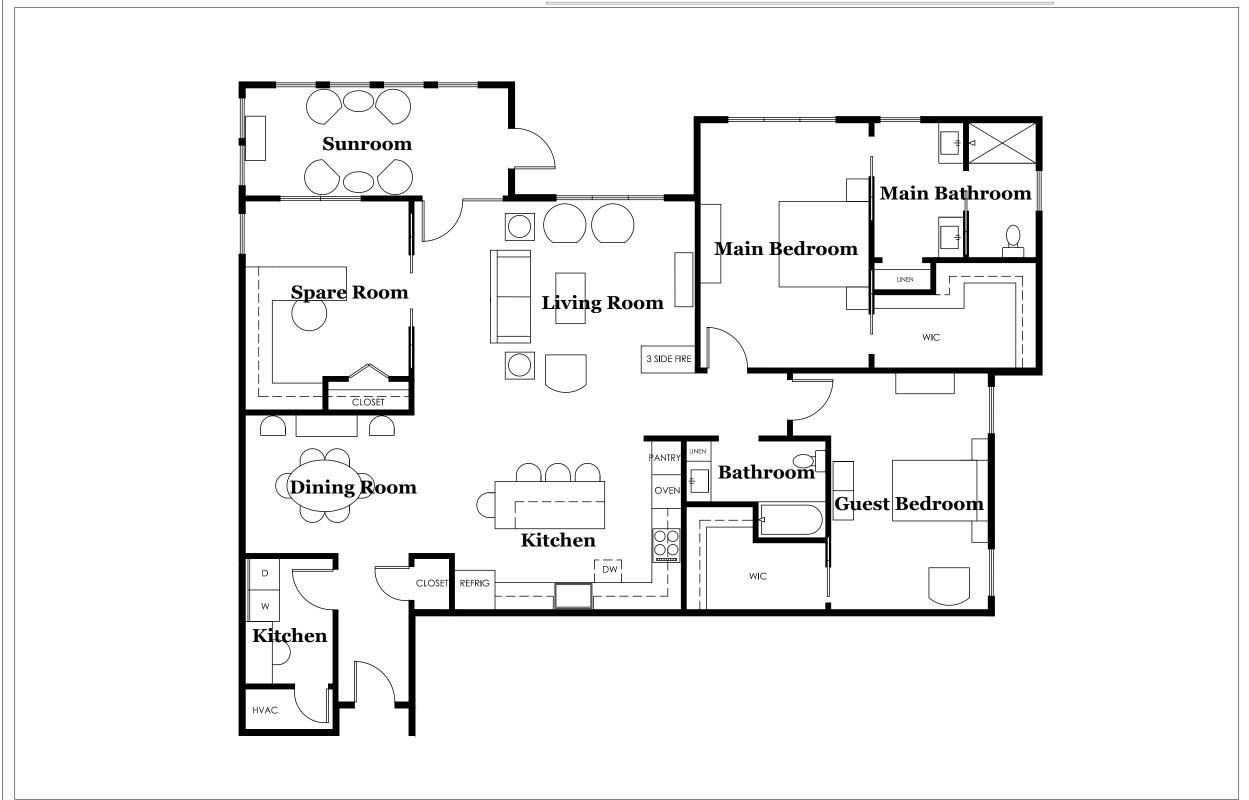

Project Title Residential Project Plan		
Drawn By	Drawing Number	Date
Baxter Carlisle Chambers	2 of 2	11/13/2020
Sheet Title	-	Scale
Floorplan		3/16"= 1'